
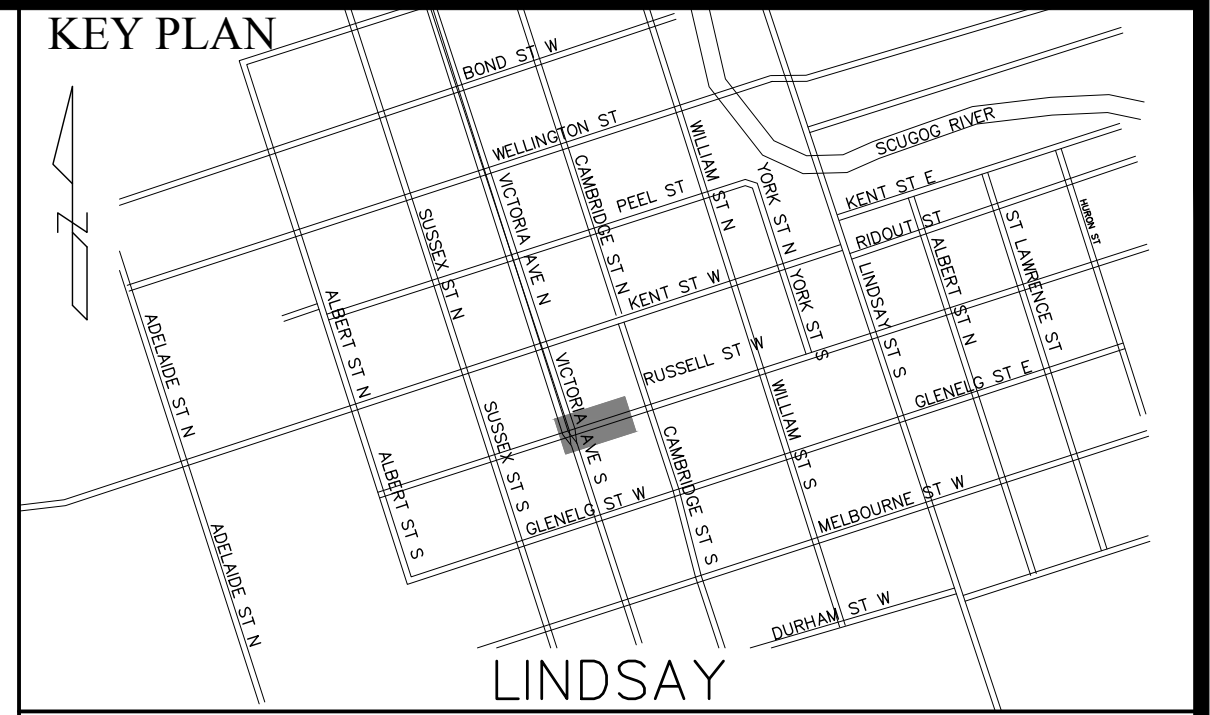
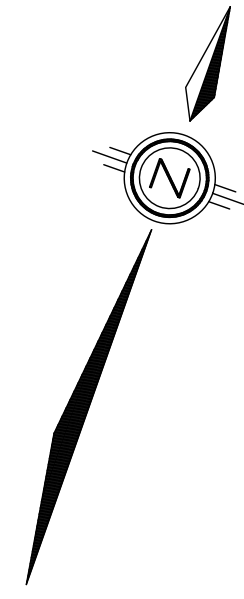


PLOT SCALE: 1:1 DATE PLOTTED: 2019-02-22

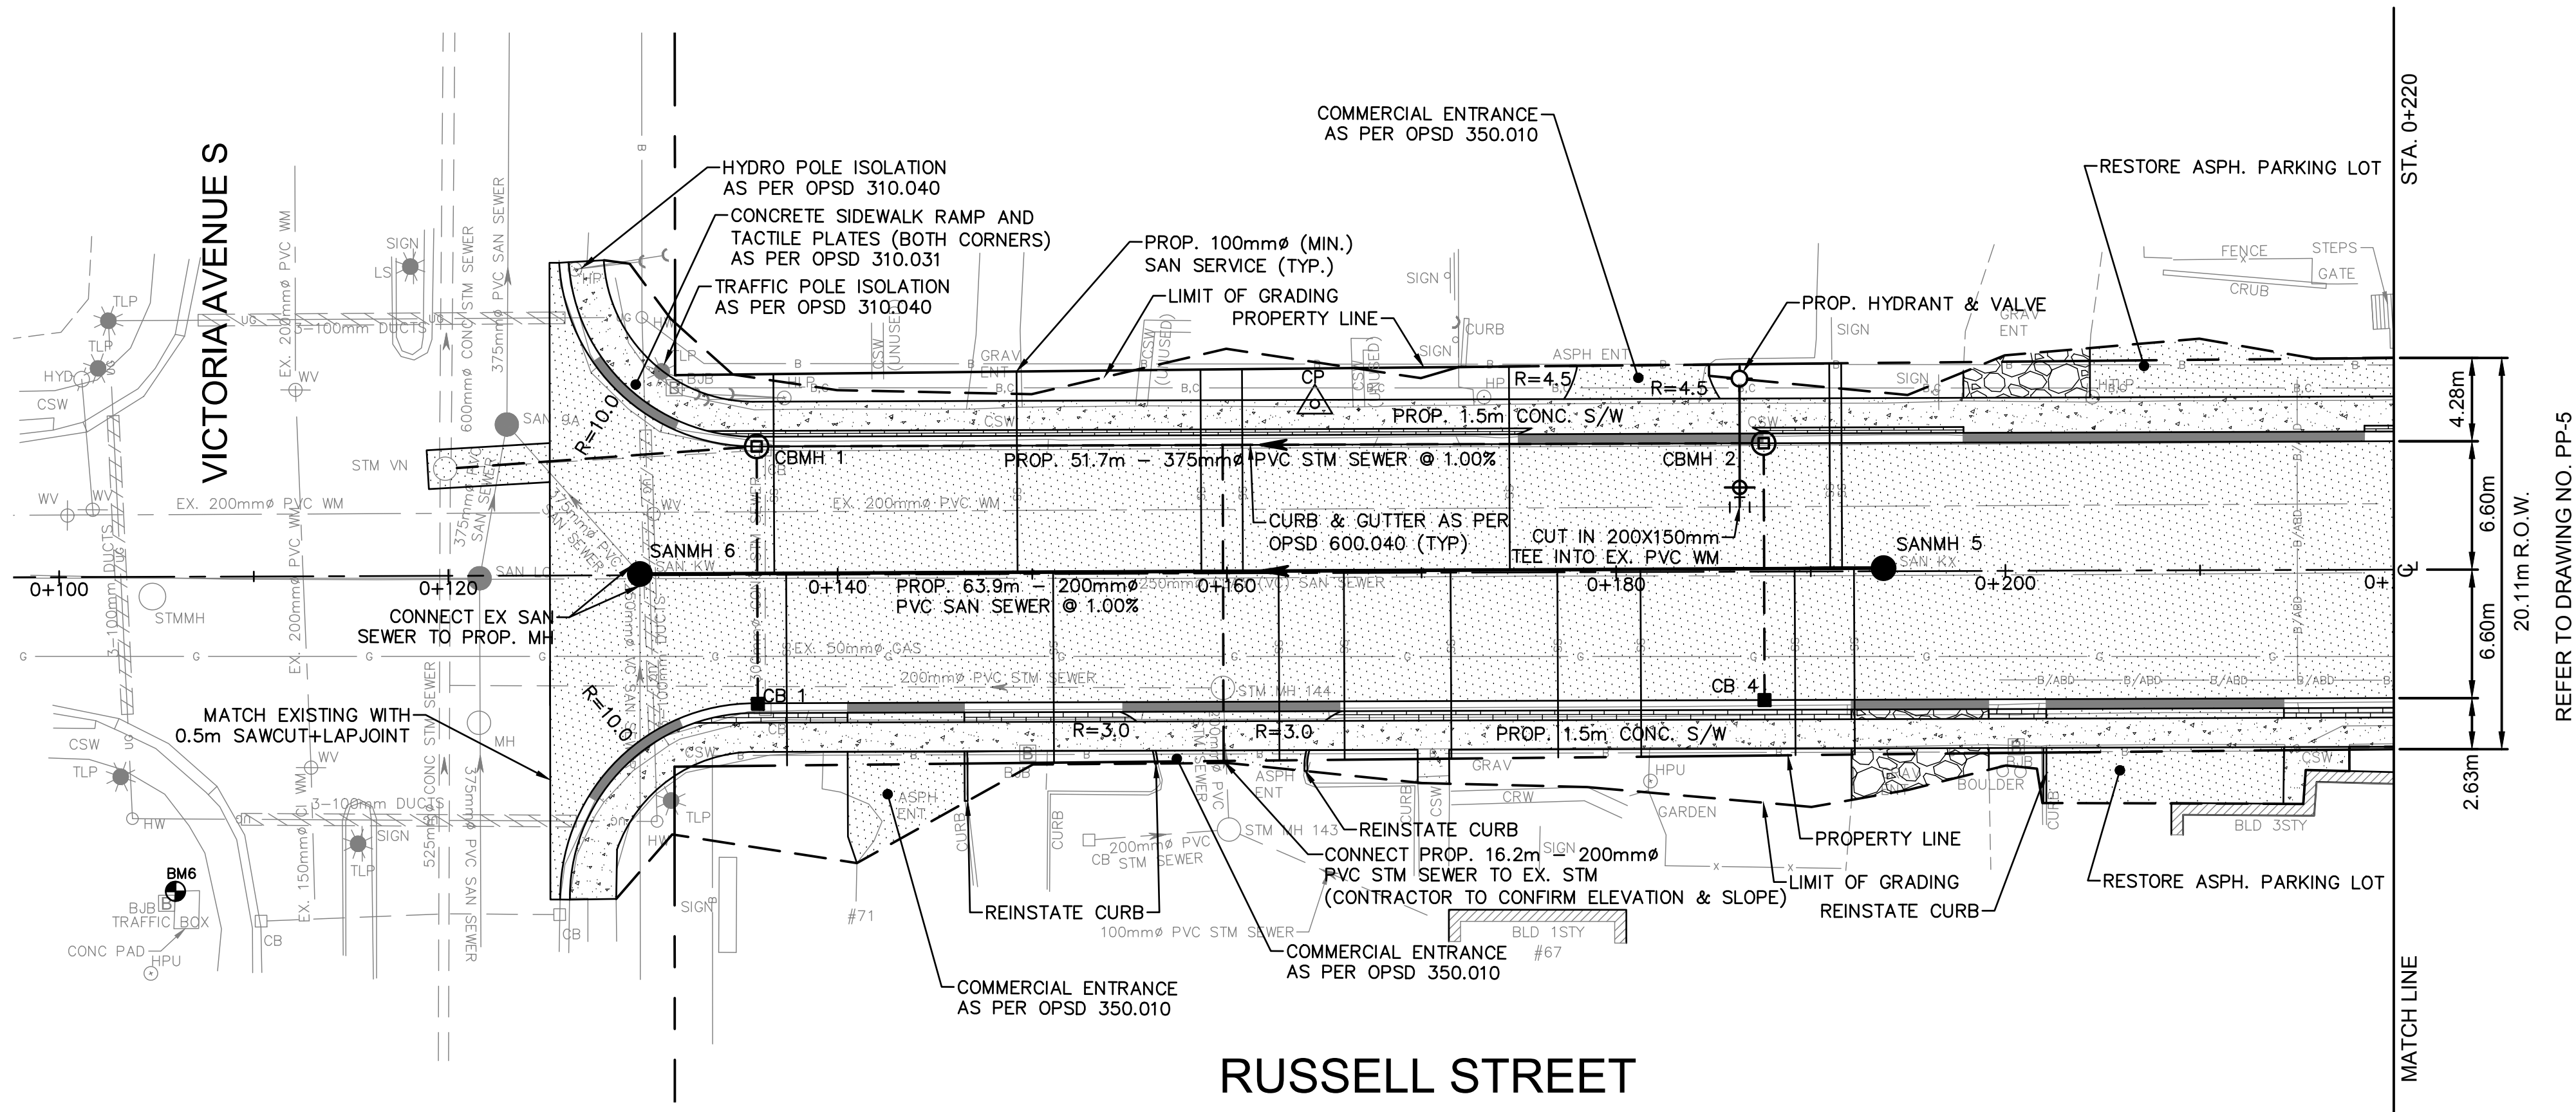

- NOTES:
- EX. SAN. SERVICE LATERALS SHALL BE CONFIRMED WHETHER THEY ARE LIVE OR DEAD BY THE CONTRACTOR, PRIOR TO RE CONNECTING TO THE PROP. SAN. SEWER.
 - NOT ALL SAN. AND WATER SERVICES WERE LOCATED AND ARE THEREFORE NOT ALL SHOWN. THE CONTRACTOR SHALL LOCATE ALL SERVICES IN THE FIELD AND MAKE THE NECESSARY REPLACEMENTS AND CONNECTIONS, AS THEY ARE ENCOUNTERED DURING EXCAVATION. SERVICE SIZE (DIAMETER) SHALL BE CONFIRMED IN THE FIELD AND SHALL BE ALTERED AS NECESSARY TO MEET MINIMUM STANDARD AND/OR AS DIRECTED BY THE CONTRACT ADMINISTRATOR.

CONTRACTOR TO BE RESPONSIBLE FOR LOCATION OF ALL EXIST'G U/G & OVERHEAD UTILITIES. VARIOUS UTILITIES CONCERNED TO BE GIVEN REQUIRED ADVANCE NOTICE PRIOR TO ANY DIGGING FOR STAKE OUT. THE CKL AND CONSULTANT ASSUMES NO RESPONSIBILITY FOR THE ACCURACY OF THE LOCATION OF EXISTING UTILITIES AS INDICATED ON THIS DRAWING.

REVIEWED BY		BENCHMARK (S)	
P. Eng () C.E.T./Tech () OTHER ()		BM5 ELEV. 259.722	
PUBLIC WORKS/ENGINEERING DEPARTMENT		TOP OF NORTH WEST BOLT SECURING TRAFFIC LIGHT POLE TO BASE ON SOUTH EAST CORNER OF RUSSELL STREET AND CAMBRIDGE STREET, 4m NORTH OF FLAG POLE.	
DATE: _____			

No.	REVISION	DATE	BY	APPROVED
1	ISSUED FOR 90% REVIEW	DEC 21/18	A.Y.	P.T.
2	ISSUED FOR TENDER	FEB 21/19	A.Y.	P.T.



PUBLIC WORKS DEPARTMENT AND ENGINEERING SERVICES

12 PEEL STREET
LINDSAY, ONTARIO
K9V 5R8

(705) 324-9411

ENGINEER'S STAMP

CONSULTANT



T: 905-692-4864
88 King Street East, Scarborough, ON, L1C 1Y4 CANADA

PEEL STREET AND RUSSELL STREET RECONSTRUCTION

RUSSELL STREET STA. 0+120 TO STA. 0+220

DESIGNED BY: A. YANG	SCALES HORIZONTAL: 1:250 VERTICAL: 1:50	PROJECT No: C14-0214
CHECKED BY: P. MERRETT		DRAWING: PP-4
DRAWN BY: A. YANG		SHEET No: 9 OF 49
DATE: FEB. 2019	CONTRACT NO. 2019-31-CQ	

CENTERLINE GRADE	FINISHED	258.29	258.60	258.50	258.64	258.78	258.95	259.17
DATA OF WATERMAIN								
SANITARY SEWER INVERT		NW 255.48 E 255.50 S 255.48						
STORM SEWER INVERT		N 256.01 E 256.04 S 256.02						
STATION		0+120	0+129.8	0+135.9	0+140	0+160	0+180	0+220

