


H. M. GIBSON LTD.  
 CONSULTING ENGINEERS  
 KINCARDINE : LONDON

**HUGH DAVIDSON DRAIN**  
**TOWNSHIP OF MARIPOSA**

Scale: 1 in = 1000 ft.      File No.  
 Date: 29 JULY 1977        11 - 30

20.5 acres

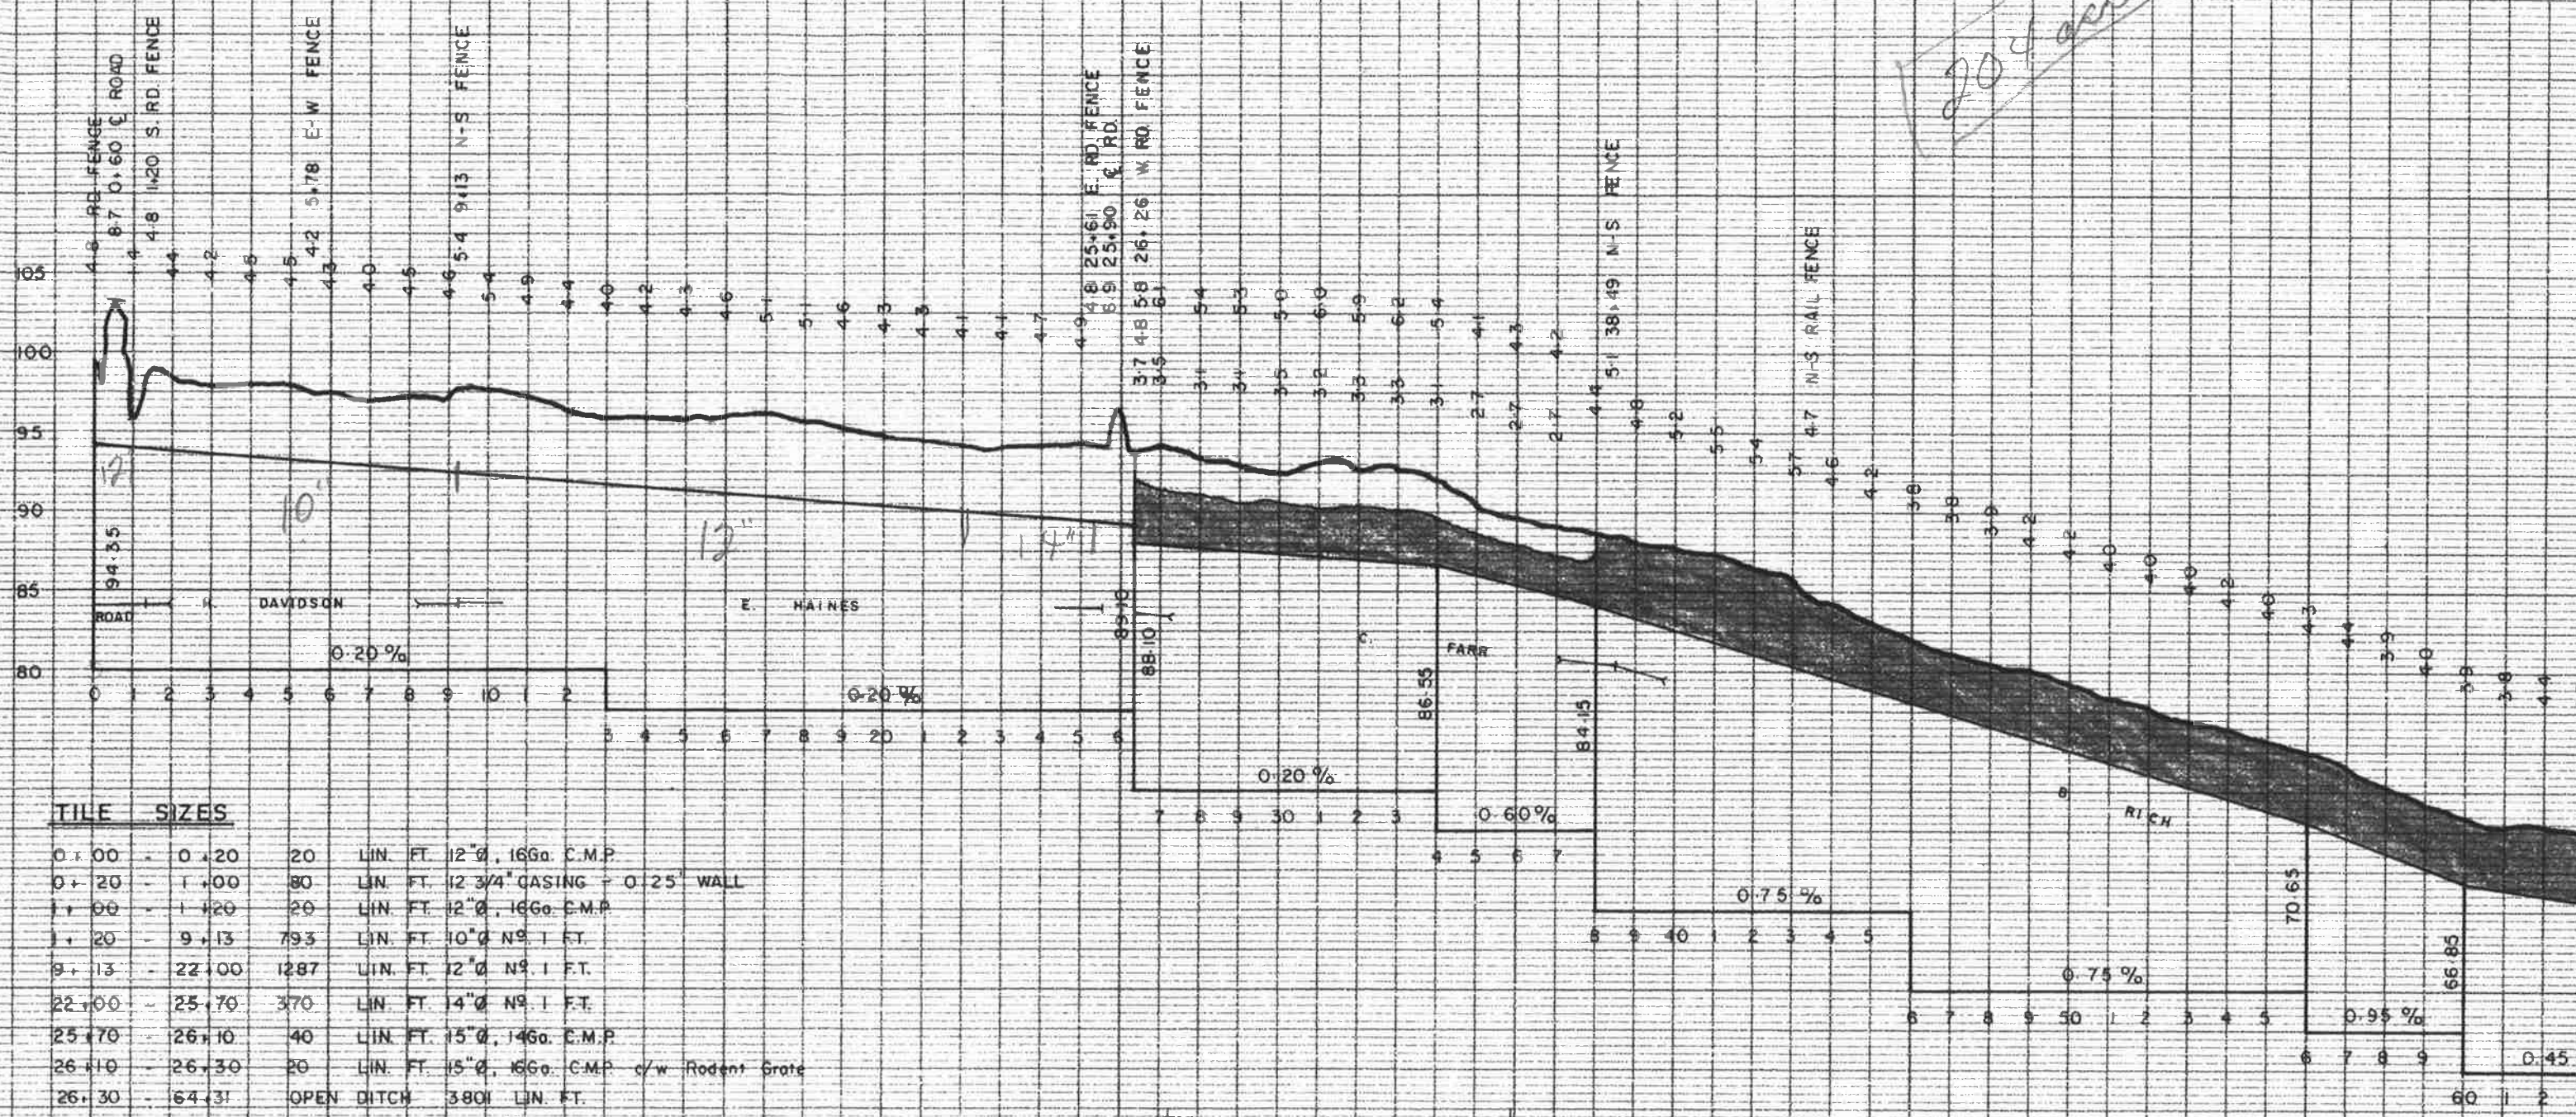

**TILE SIZES**

0+00 - 0+20	20	LIN. FT. 12"Ø, 16Gg. C.M.P.
0+20 - 1+00	80	LIN. FT. 12 3/4" CASING - 0.25' WALL
1+00 - 1+20	20	LIN. FT. 12"Ø, 16Gg. C.M.P.
1+20 - 9+13	793	LIN. FT. 10"Ø N <sup>o</sup> . 1 FT.
9+13 - 22+00	1287	LIN. FT. 12"Ø N <sup>o</sup> . 1 FT.
22+00 - 25+70	370	LIN. FT. 14"Ø N <sup>o</sup> . 1 FT.
25+70 - 26+10	40	LIN. FT. 15"Ø, 16Gg. C.M.P.
26+10 - 26+30	20	LIN. FT. 15"Ø, 16Gg. C.M.P. c/w Rodent Grate
26+30 - 64+31	OPEN DITCH	380' LIN. FT.

CATCHBASINS STA 0+00, STA 9+13

SIDE SLOPE 1 1/2 / 1  
3' BOTTOM THROUGHOUT

