

ENGINEER:  
**M.V. Wilson Engineering Inc.**  
 245 Kent Street West, Lindsay  
 Ontario, Canada  
 K9V 2Z3  
 Tel: (705) 324-5335  
 Fax: (705) 328-7288



NO.	DESCRIPTION	DATE	BY
1.	ISSUED FOR SUBMISSION	1402.20 SC	
2.	ISSUED FOR REVIEW	2012.19 SC	
3.			
4.			
5.			
6.			
7.			







APPENDIX " C "

to

REPORT PLAN2020-051

FILE NO: D06-2020-017

PROJECT	BR	1013	DATE
DRAWN BY	EF	SCALE	PROJ
CHECKED BY	EF	SCALE	PROJ
DATE			

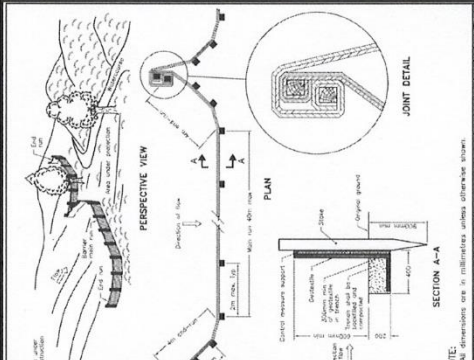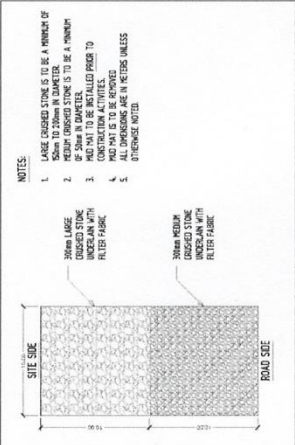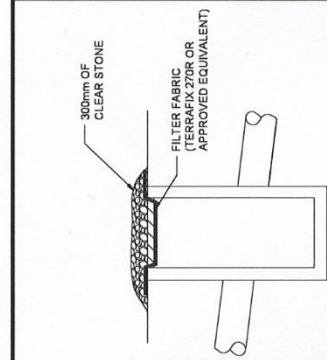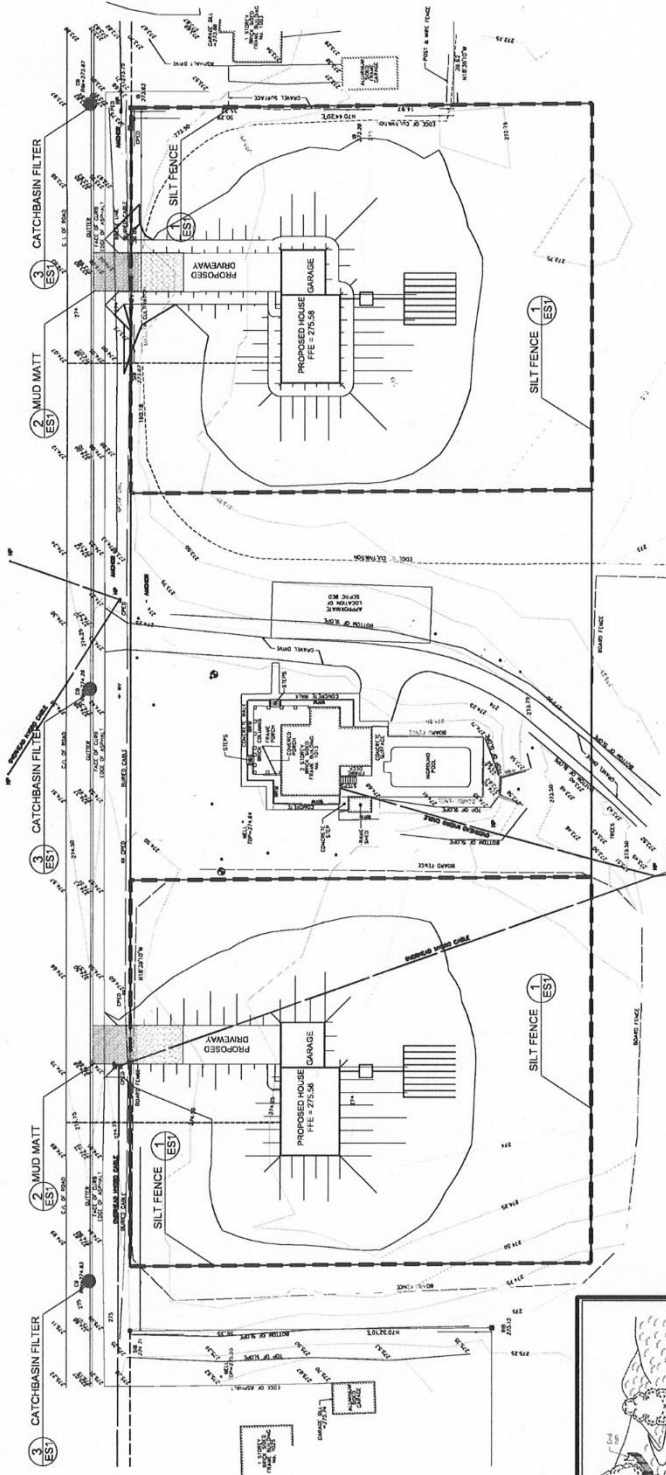

NOTE:	SCALE: 219:130	DATE
OPSD - 701.010	OPSD - 219:130	
HEAVY-DUTY		
SILT FENCE BARRIER		
DATE		


