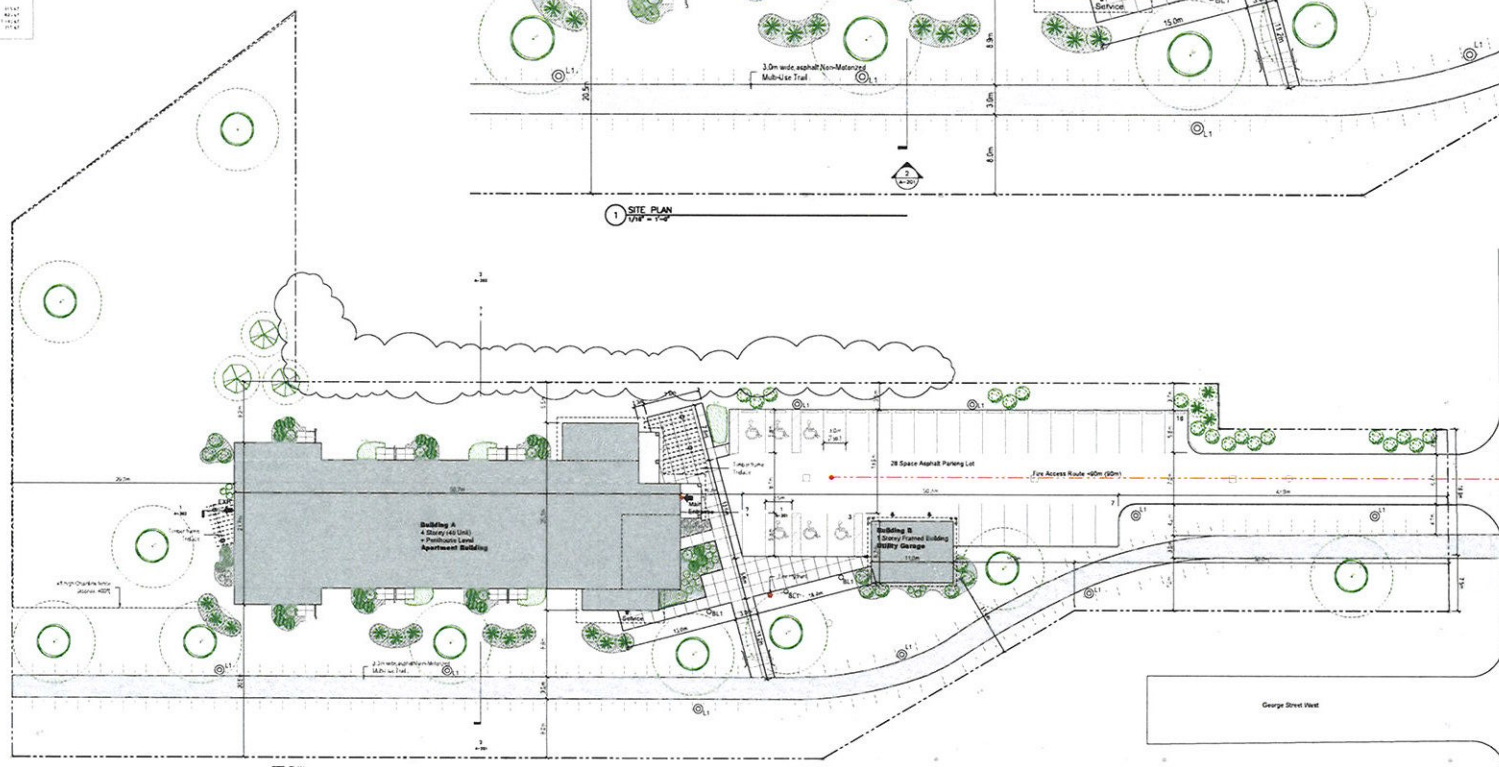
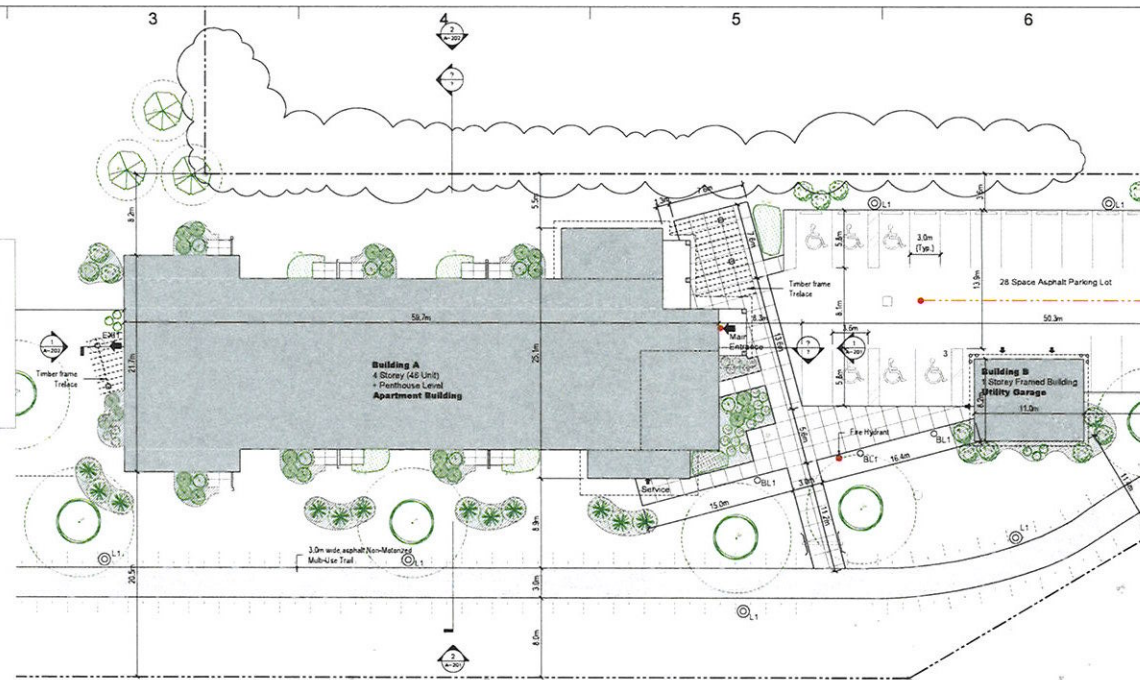


4 Storey + Penthouse (46 Units)	
Area = 117,146 sq.ft.	
2.2 Ac. to be developed; 2 parcels in Southwest	
Unit Count & Sizes	
22 One + One and a half	215 sq.ft.
17 Two Bedroom Units	462 sq.ft.
4 Three Bedroom Units	1,182 sq.ft.
2 Penthouse Apartments	217 sq.ft.

[illegible]

RONALD
AWDE
ARCHITECT
1458 • KING • STREET
BETHANY • ONTARIO
705 • 277 • 9490

ADA GREAVES PLACE
25 HAMILTON STREET

KLH HOUSING CORP.
68 Lindsay Street North

APPENDIX "C"
to
REPORT
FILE NO. PLAN 2021-038
B

Doc-2021-015

SITE PLAN

A-100