
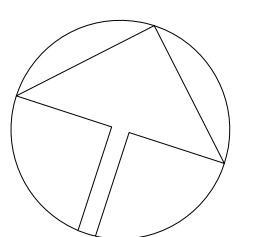


VICTORIA STREET

COLBOURNE STREET

CAMBRIDGE STREET

FRANCIS STREET

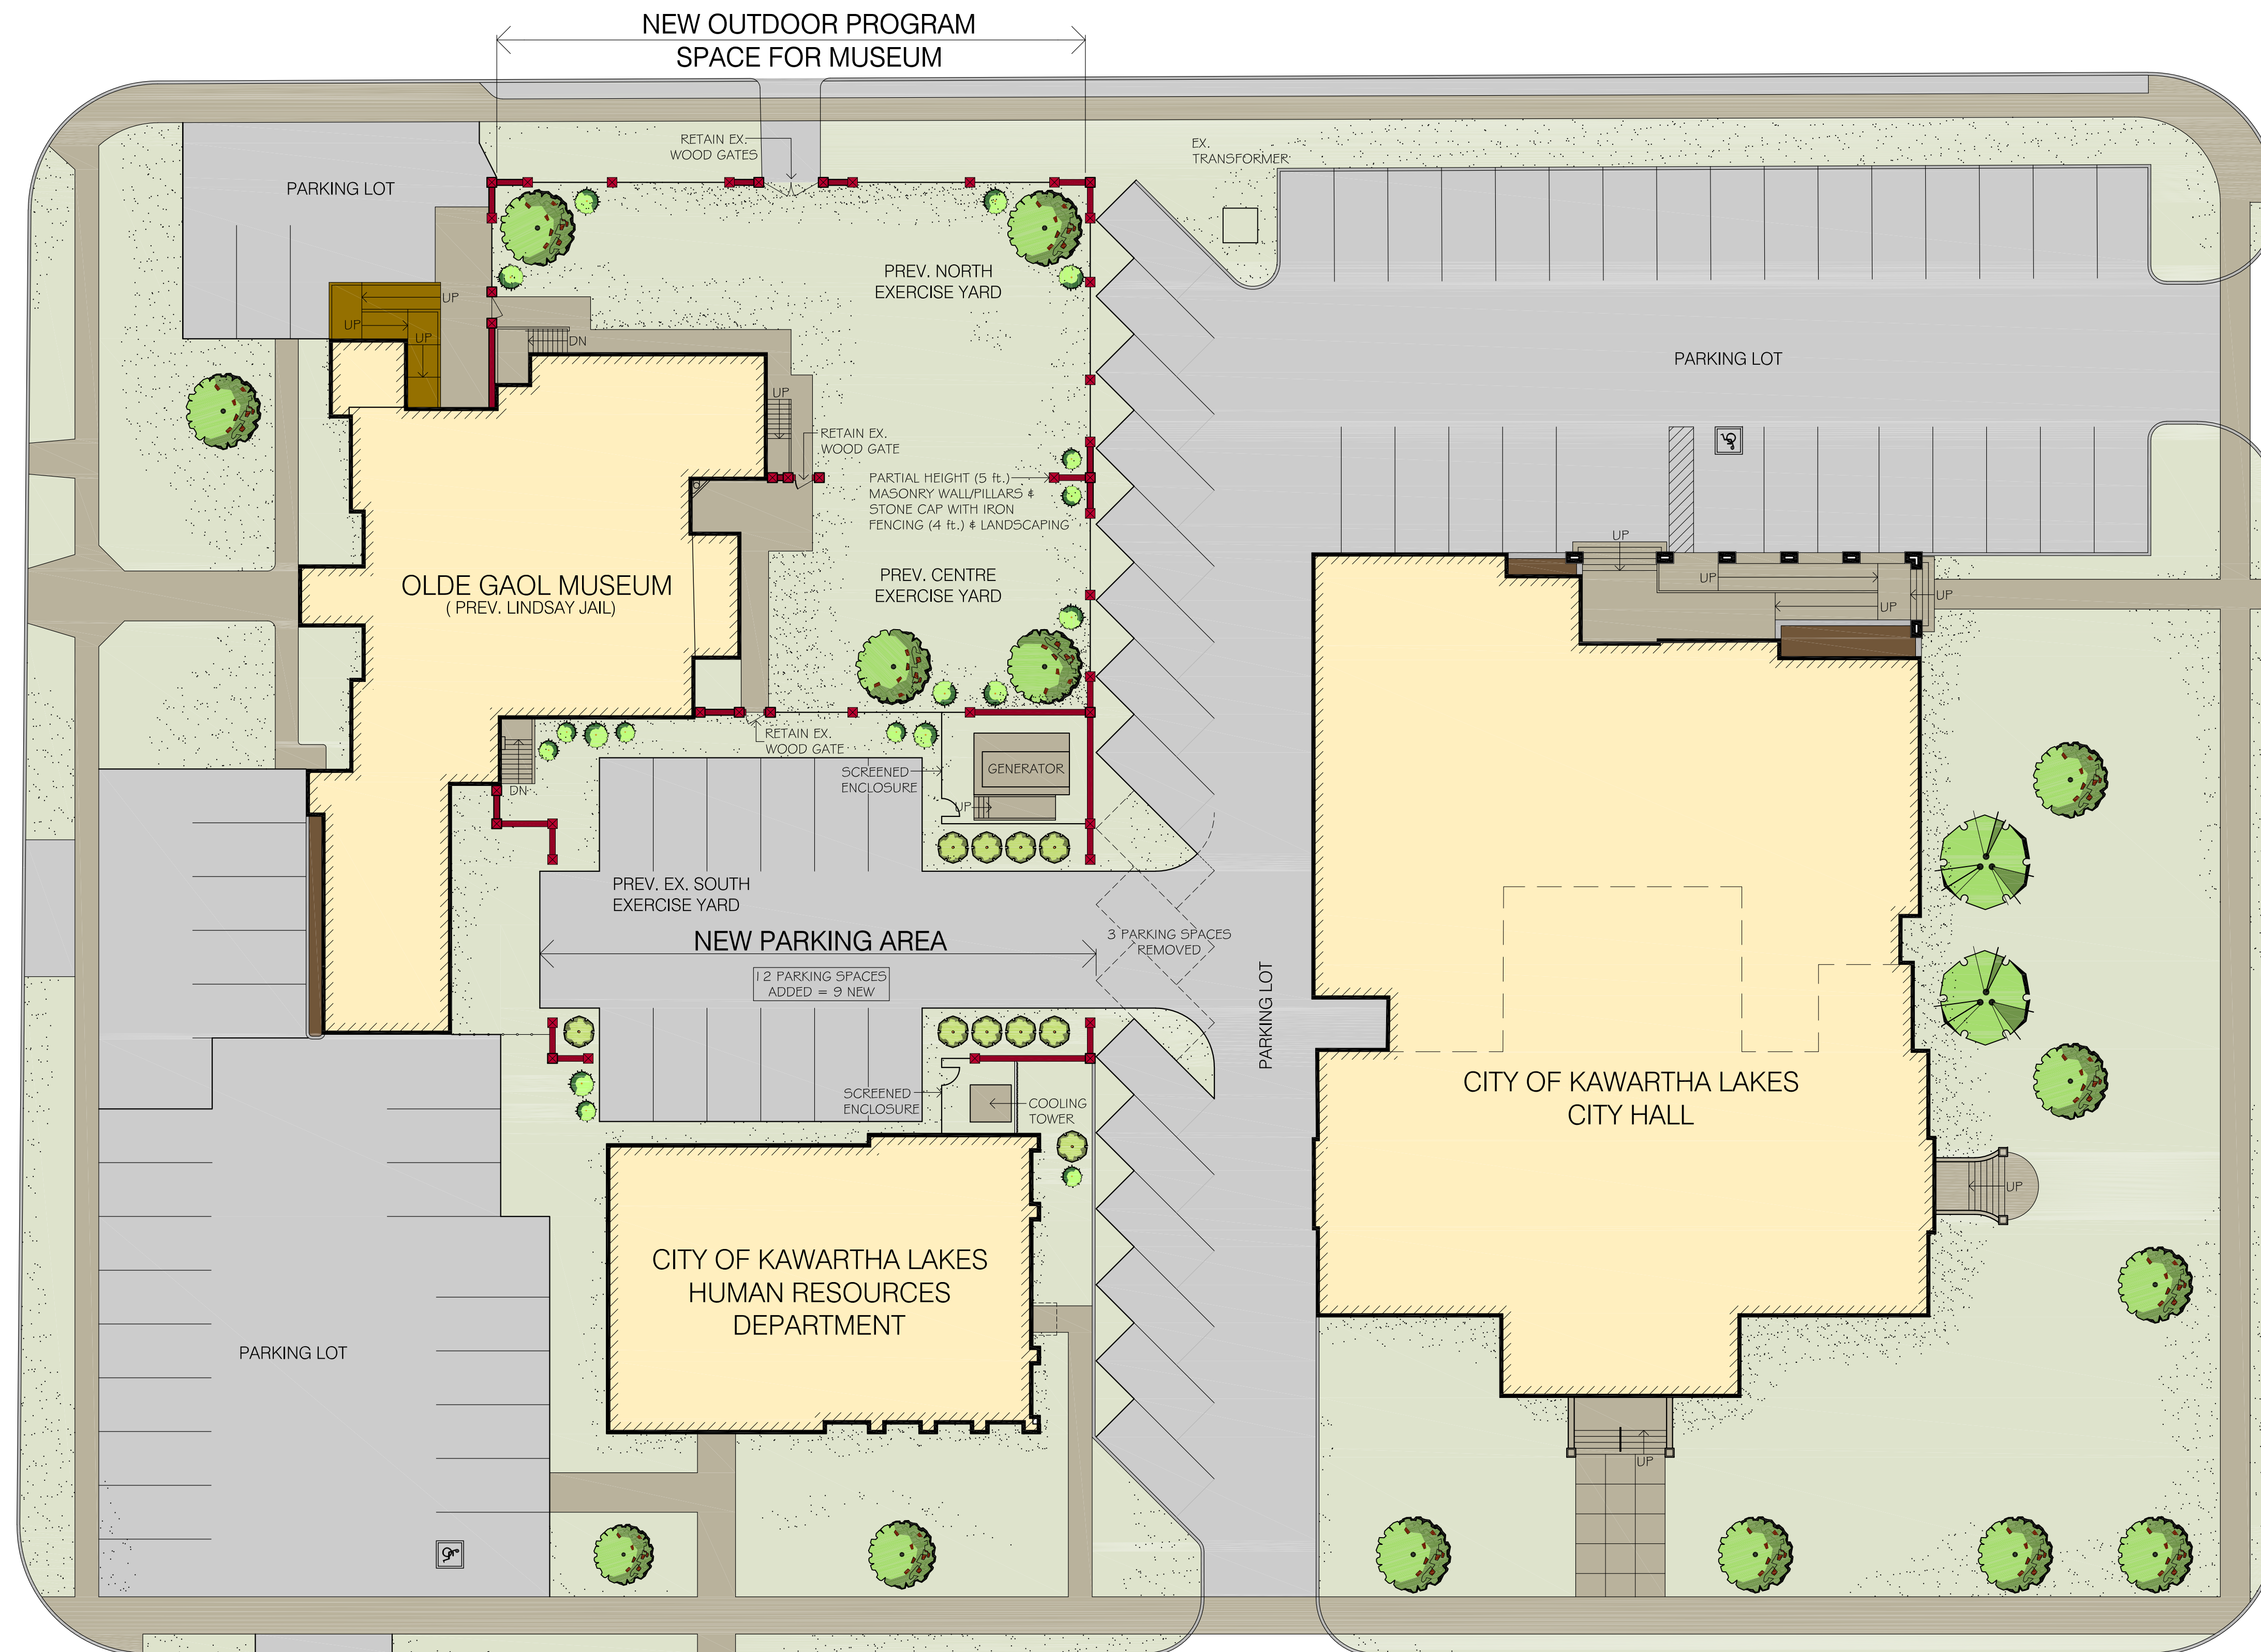

NORTH

DATE: OCTOBER 19, 2021
SCALE: 1:200 METRIC

CIVIC BLOCK - PROPOSED SITE IMPROVEMENTS