


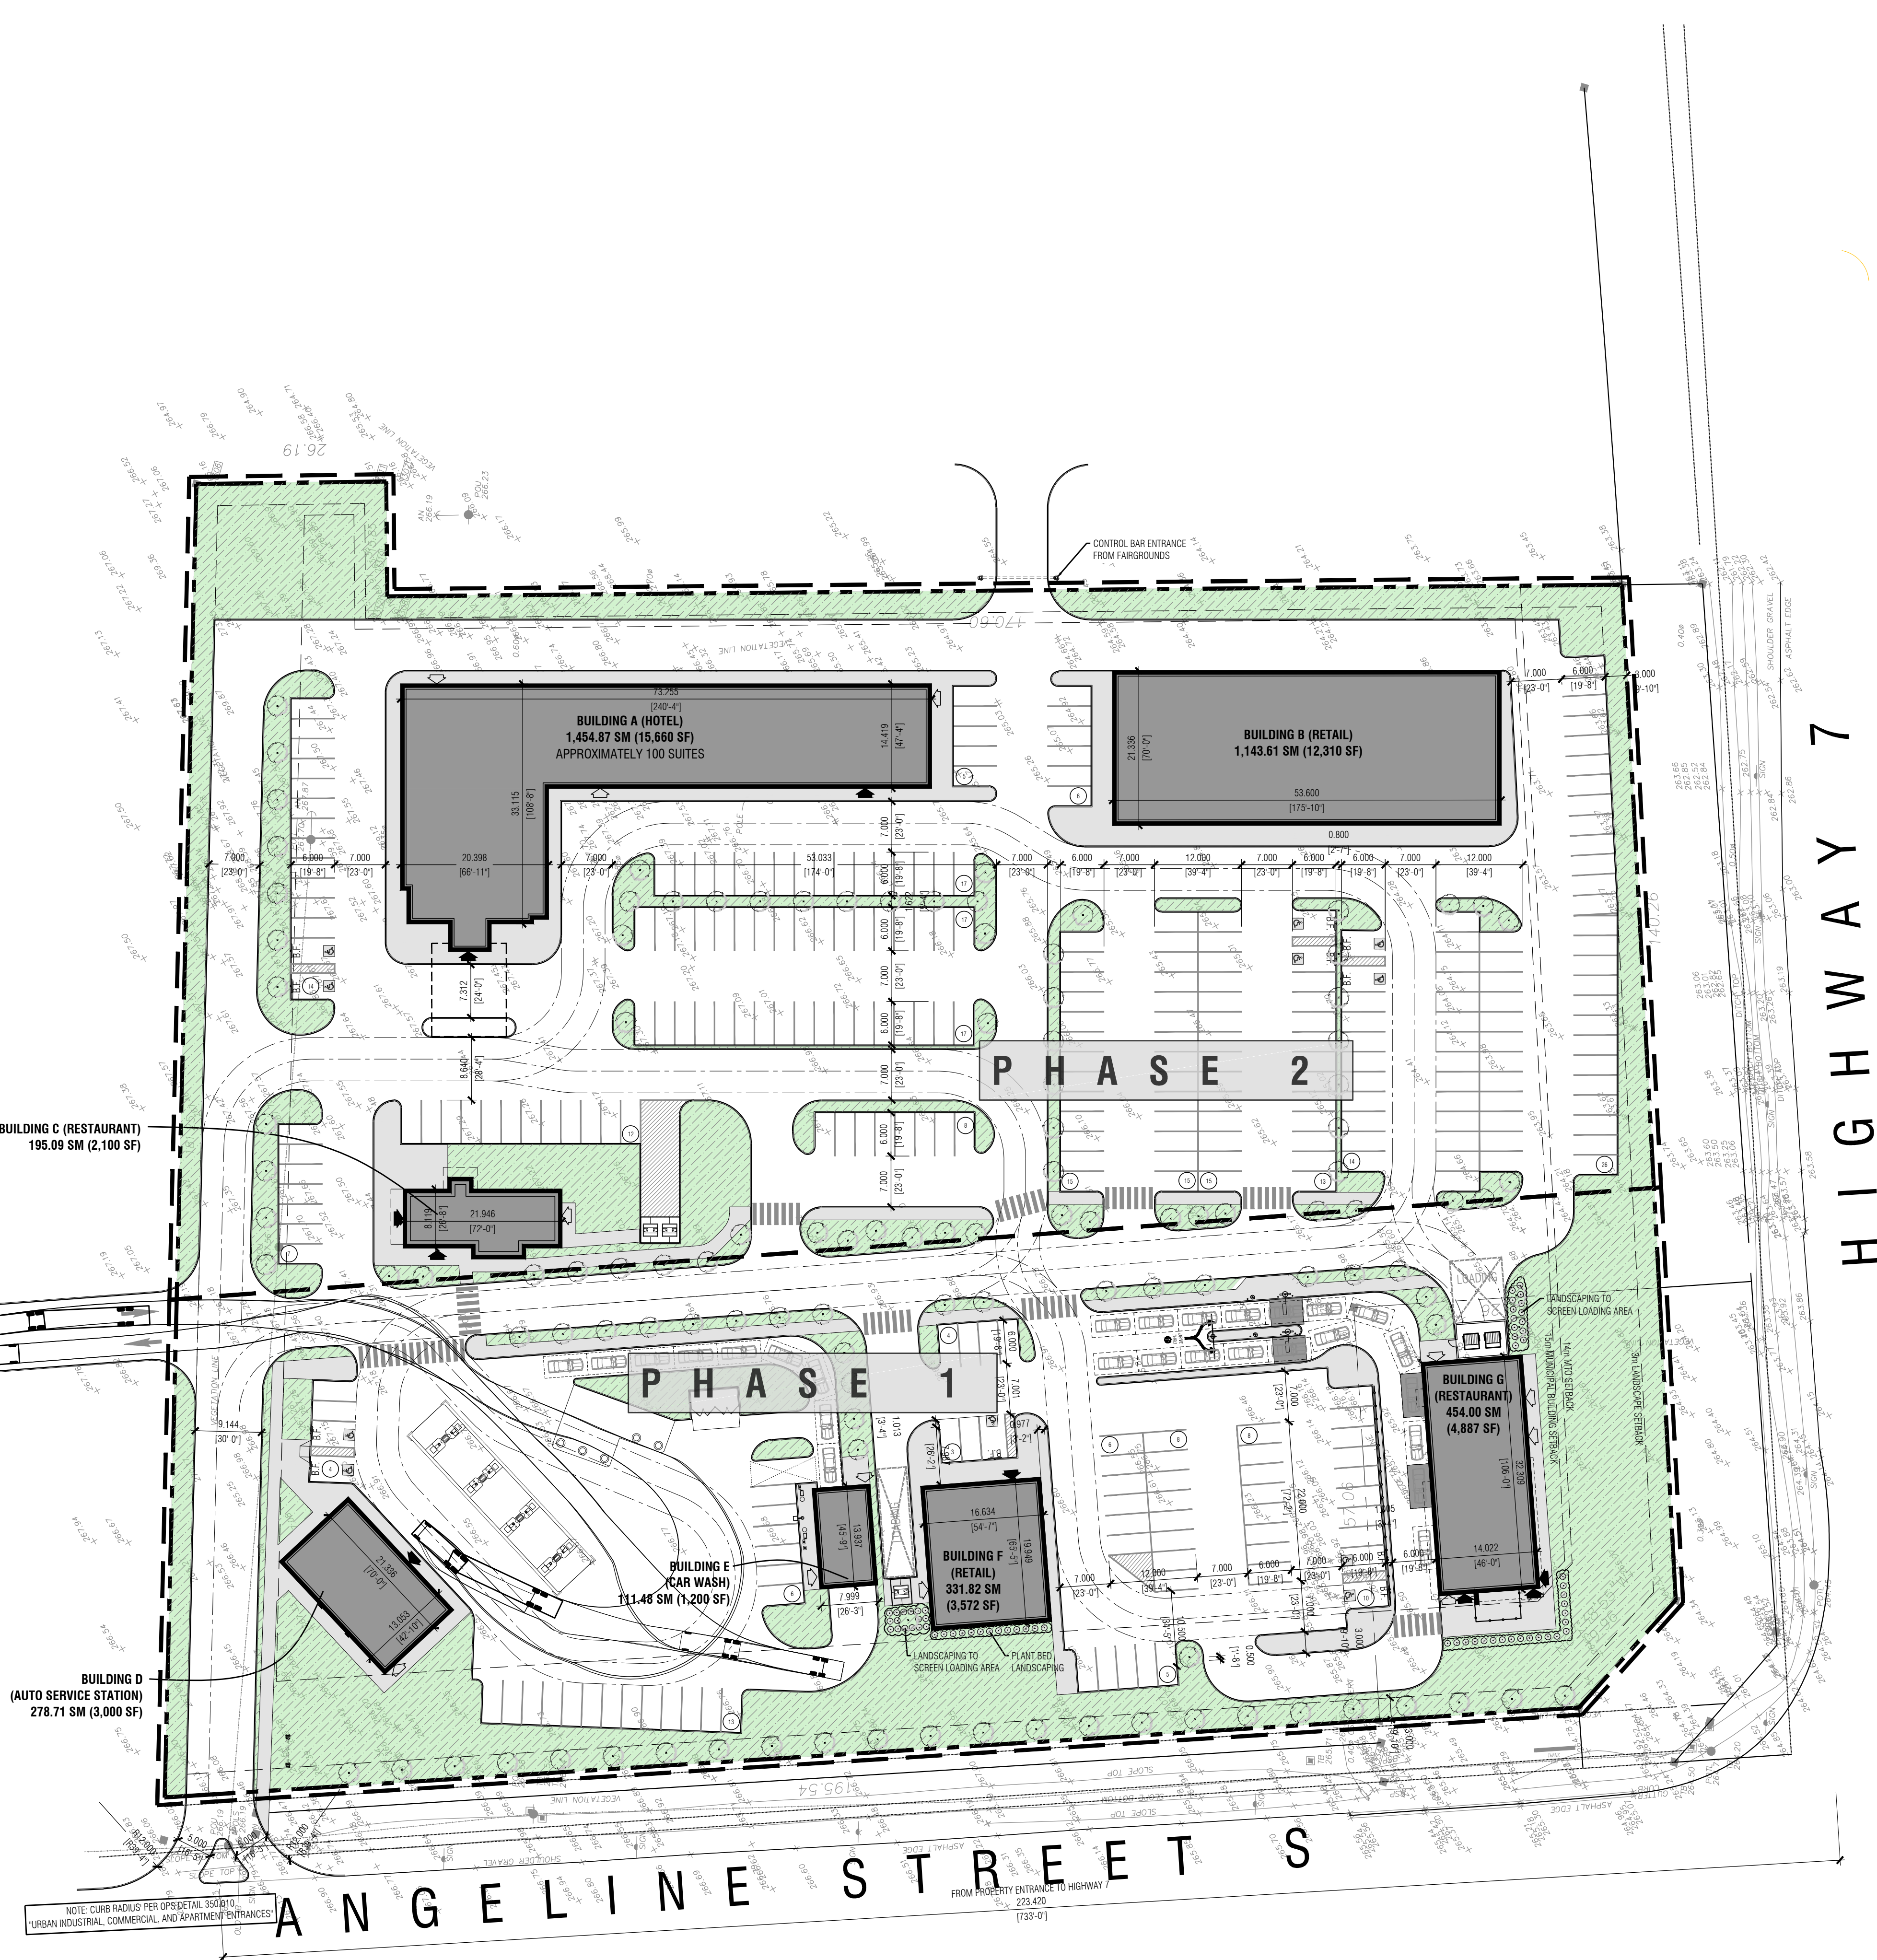

PROPOSED PARKING RATE TABLE				
BUILDING USE	REQUIRED RATE PER ZBL-2000-75	PROPOSED PARKING RATE	CURRENT REQUIRED PARKING	PROPOSED REQUIRED PARKING
RETAIL	1/200sq	1/250sq	74 SPACES	59 SPACES
EATING ESTABLISHMENT	1/150sq	1/150sq	44 SPACES	44 SPACES
AUTOMOBILE SERVICE STATION	10 SPACES	10 SPACES	10 SPACES	10 SPACES
HOTEL	1.5/ROOM	1.2/ROOM	10 SPACES	120 SPACES
TOTAL REQUIRED SPACES			178 SPACES	263 SPACES
TOTAL PROVIDED PARKING SPACES		286 SPACES		
PARKING IN MTO SETBACK		38 SPACES		

DRAWING NUMBER: A1.0	REVISION NUMBER: R3
--------------------------------	-------------------------------