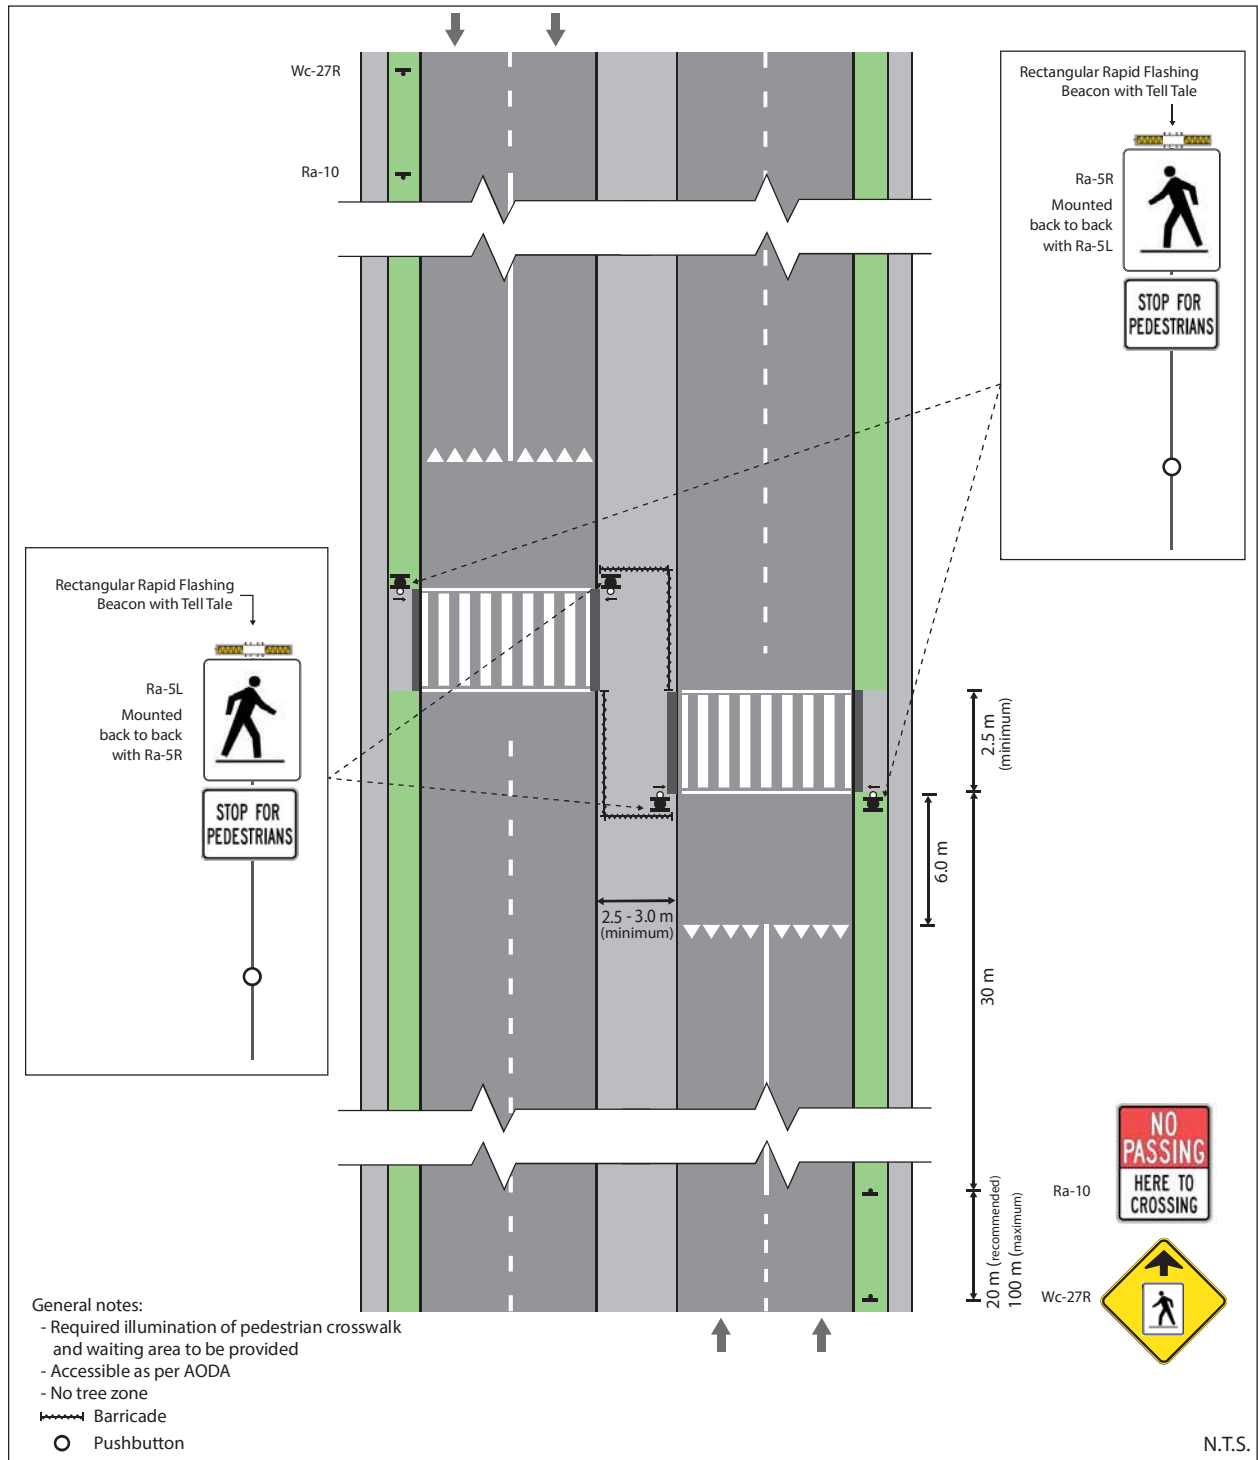


Figure 23: Pedestrian Crossover Level 2 Type B – Mid-block (4-lane, 2-way)



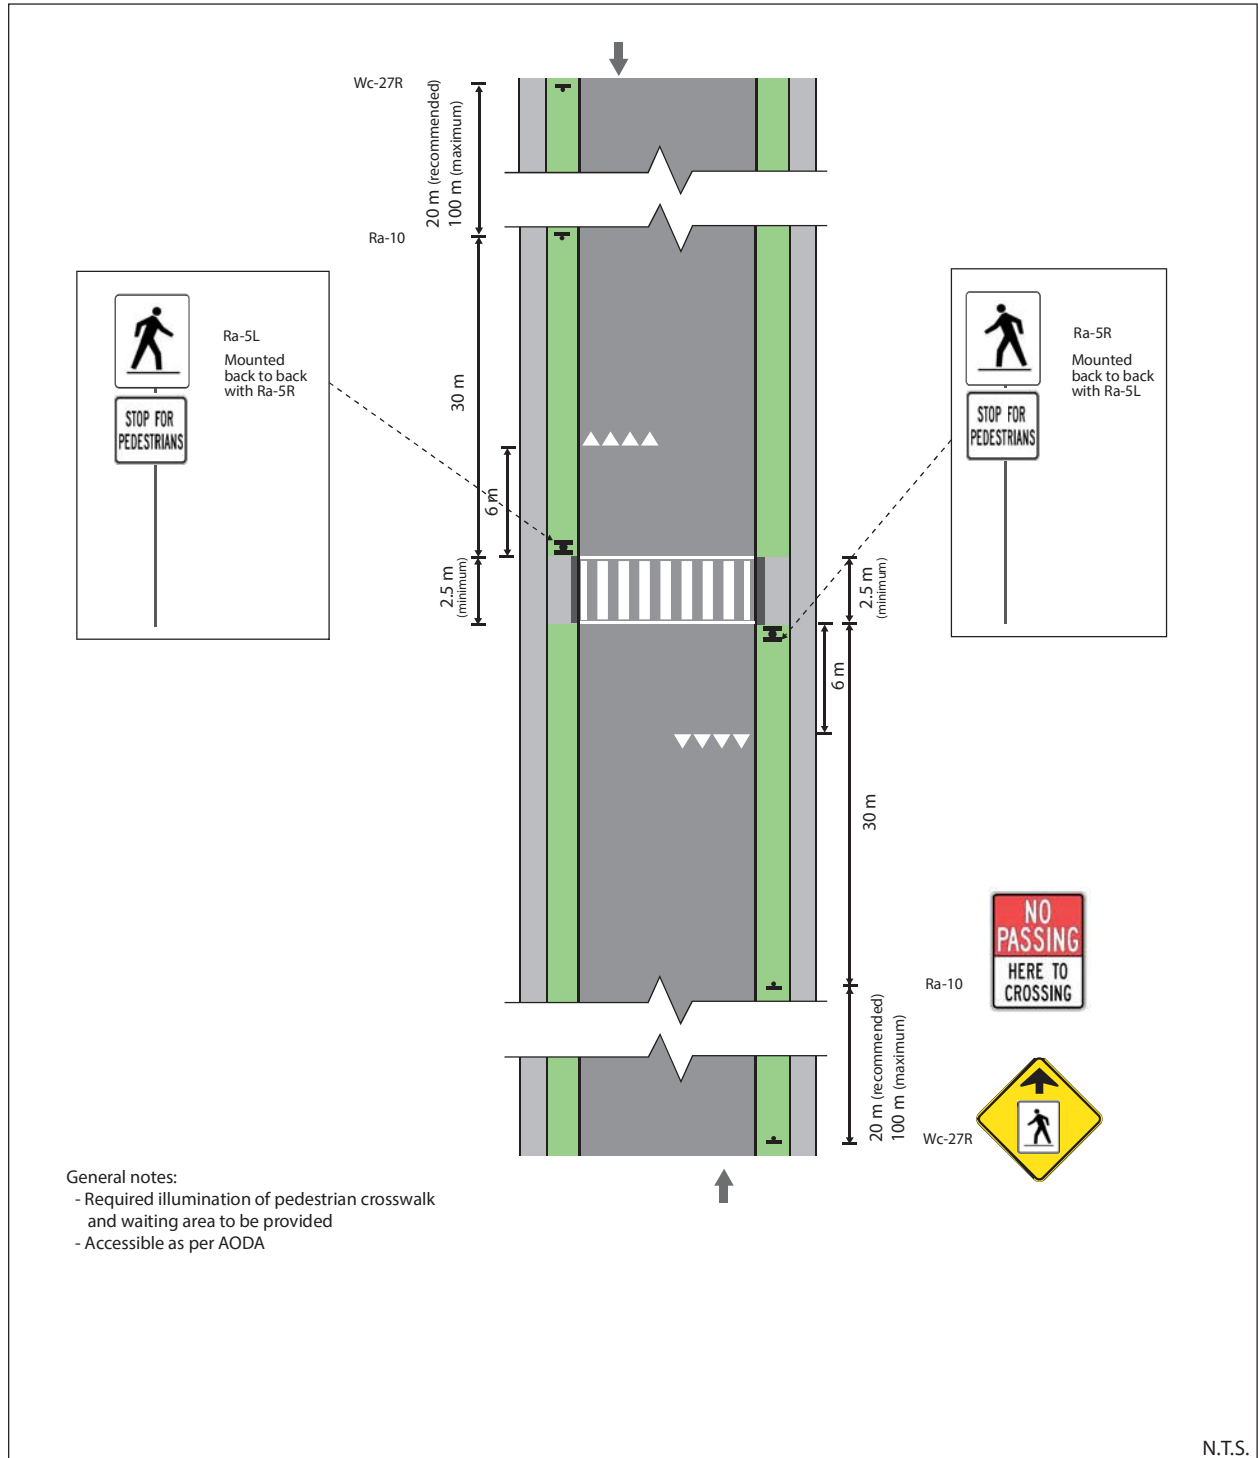


Figure 39: Pedestrian Crossover Level 2 Type D – Mid-block (2-lane, 2-way)