


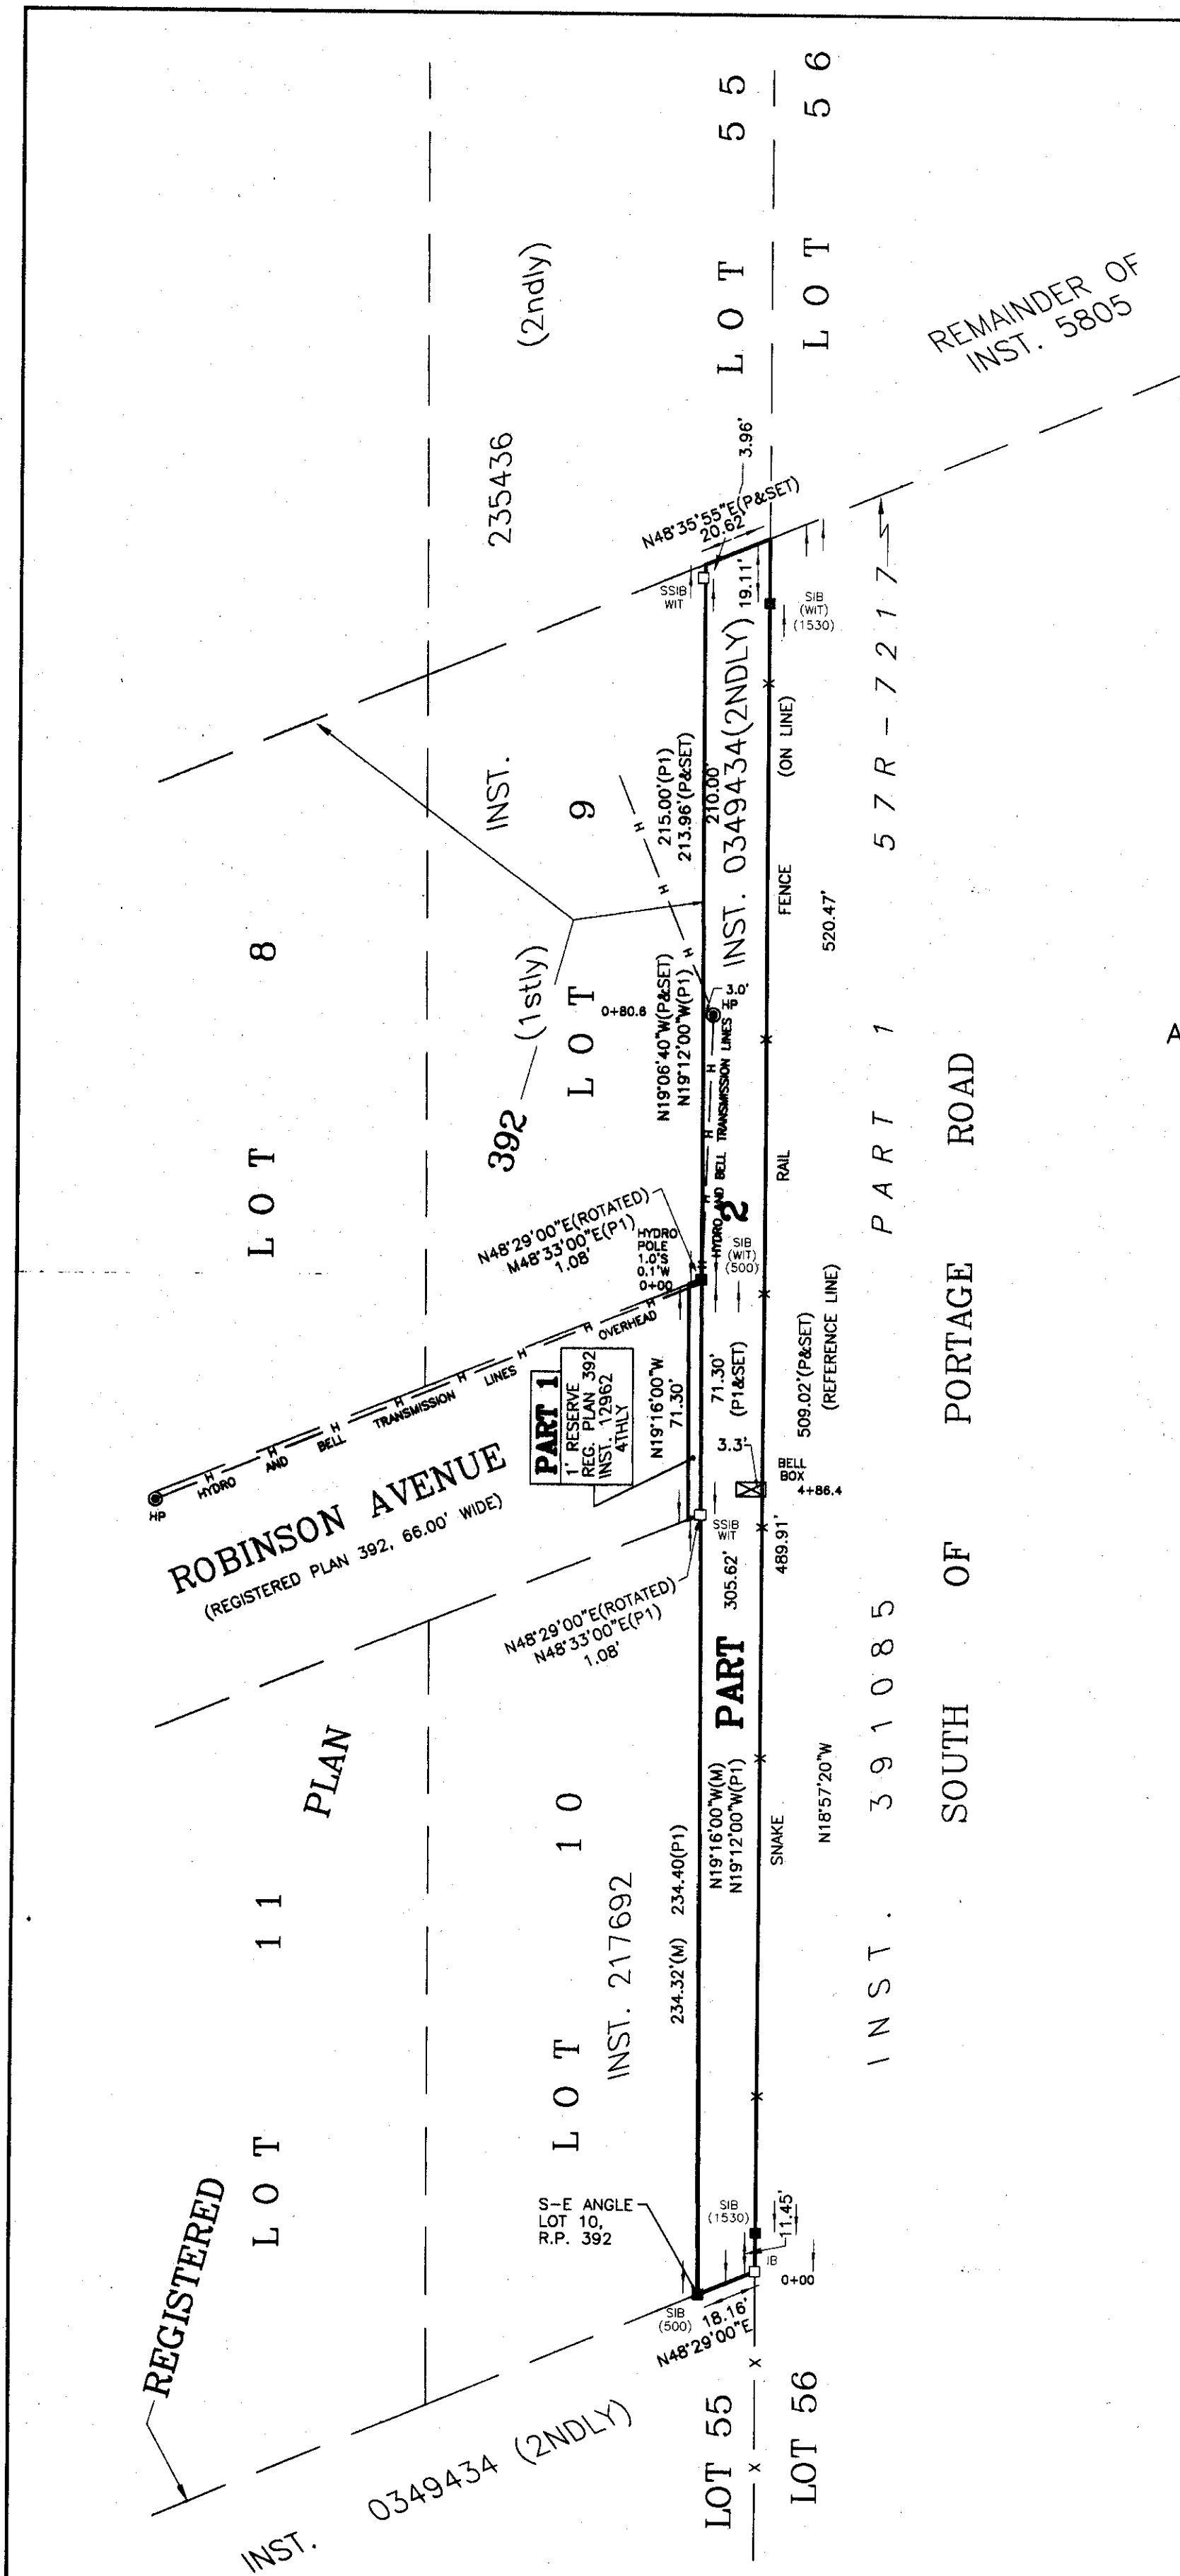

I REQUIRE THIS PLAN TO BE DEPOSITED UNDER THE REGISTRY ACT.

DATE JANUARY 26, 2004.

C. T. STRONGMAN
ONTARIO LAND SURVEYOR

PLAN 57R- 8926
RECEIVED AND DEPOSITED

DATE February 27, 2004

LAND REGISTRAR FOR THE REGISTRY
DIVISION OF VICTORIA '57'


SCHEDULE OF PARTS

PART	LOT	CON/PLAN	INSTRUMENT	AREA
1	ONE FOOT RESERVE	REGISTERED PLAN 392	PART OF INST. 12962	71.28 sq.ft.
2	PART OF LOT 55 SOUTH OF PORTAGE ROAD		PART OF INST. 0349434	0.216 ac.


PLAN OF SURVEY

OF PART OF LOT 55, SOUTH OF PORTAGE ROAD AND ALL OF THE ONE FOOT RESERVE, REGISTERED PLAN 392 (GEOGRAPHIC TOWNSHIP OF ELDON)

CITY OF KAWARTHA LAKES

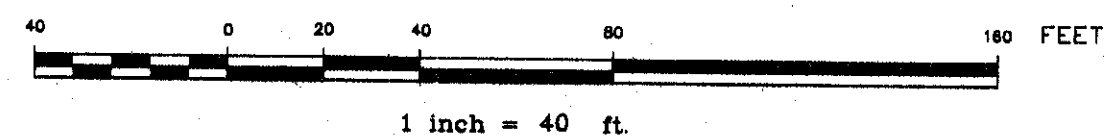

C. T. STRONGMAN O.L.S.
2004

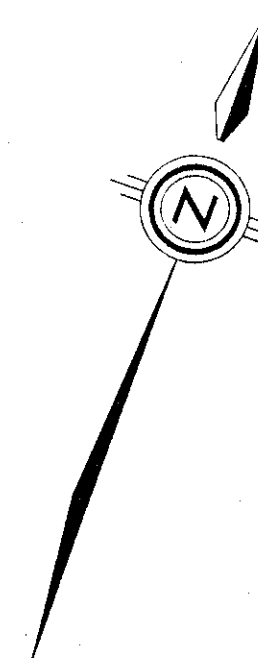

NOTES

BEARINGS ARE ASTRONOMIC DERIVED FROM A PORTION OF THE WESTERLY LIMIT OF PART 1, PLAN 57R-7217 HAVING A BEARING OF N18°57'20"W AS SHOWN THEREON.

- (P) - REFERS TO PLAN 57R-7217
- (P1) - REFERS TO REGISTERED PLAN 392
- (1530) - DENOTES E. W. BOWYER OLS
- (500) - DENOTES O. SMITH OLS
- (HP) - DENOTES HYDRO POLE

DISTANCES SHOWN ON THIS PLAN ARE IN FEET AND CAN BE CONVERTED TO METRES BY MULTIPLYING BY 0.3048.

692C-C

LEGEND
SIB - DENOTES STANDARD IRON BAR
SSIB - DENOTES SHORT STANDARD IRON BAR
IB - DENOTES IRON BAR
IB# - DENOTES IRON BAR ROUND
SB - DENOTES SUBDIVISION BAR
RP - DENOTES ROCK POST
IT - DENOTES IRON TUBE
(OU) - DENOTES ORIGIN UNKNOWN
(M) - DENOTES MEASURED
■ - DENOTES MONUMENT FOUND
□ - DENOTES MONUMENT PLANTED

SURVEYOR'S CERTIFICATE

I CERTIFY THAT:

- THIS SURVEY AND PLAN ARE CORRECT AND IN ACCORDANCE WITH THE SURVEYS ACT, THE SURVEYORS ACT, THE REGISTRY ACT, AND THE REGULATIONS MADE UNDER THEM.
- THE SURVEY WAS COMPLETED ON THE 22nd DAY OF JAN., 2004.

ORILLIA, ONTARIO
JANUARY 26, 2004.

C. T. STRONGMAN
ONTARIO LAND SURVEYOR

C.T. STRONGMAN SURVEYING LTD.
Ontario Land Surveyors

4145 Burnside Line
R.R. No. 4, Orillia, L3V-6H4
Telephone (705) 329-0765
Fax (705) 329-0424
email - strongman@orilliaapronet.com

ORILLIA - ONTARIO

AC File:4264 C-3269