


NOTES:

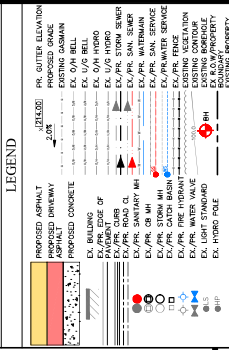



ENGINEERING AND
CORPORATE ASSETS
INCORPORATING
DESIGN
AND
CONSTRUCTION
Kawartha Lakes





POTTINGER STREET
RECONSTRUCTION
2025-002-CQ

PLAN AND PROFILE
1+150 TO 1+300


PROJECT NO.	22-20210
SCALE	1:250
DATE	2021-05

FOR CONSTRUCTION

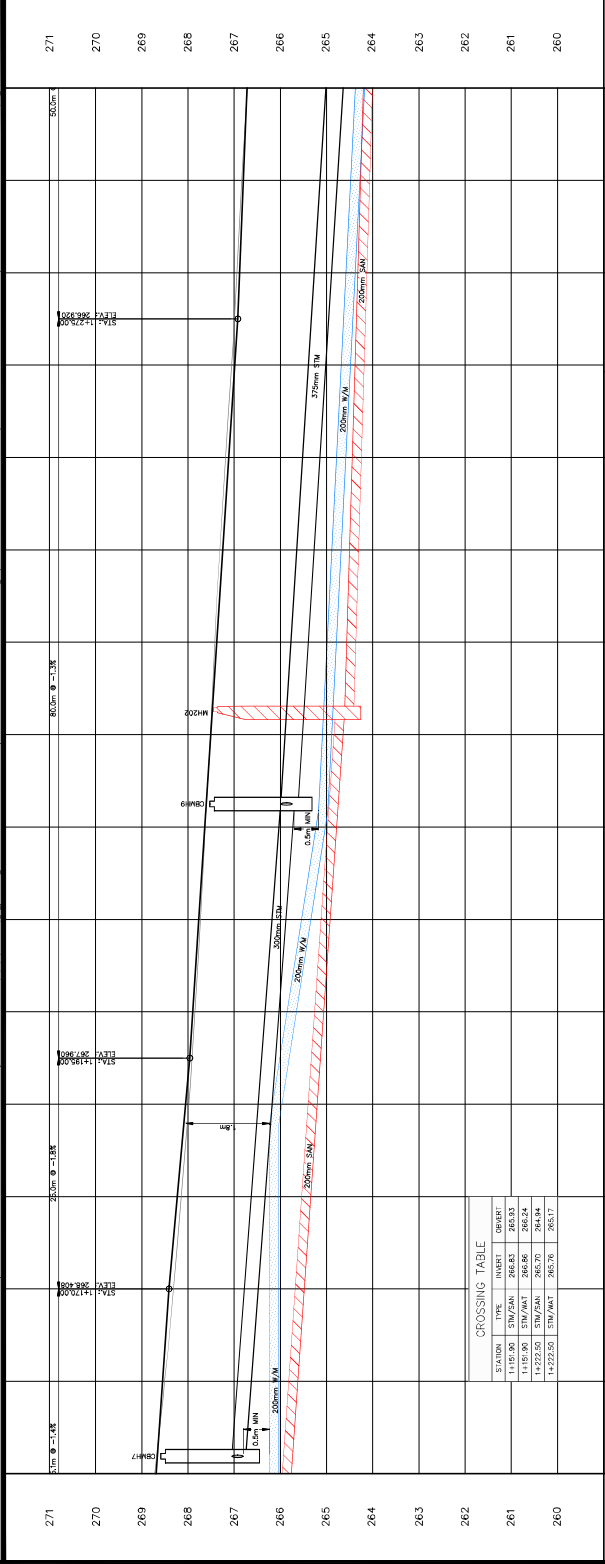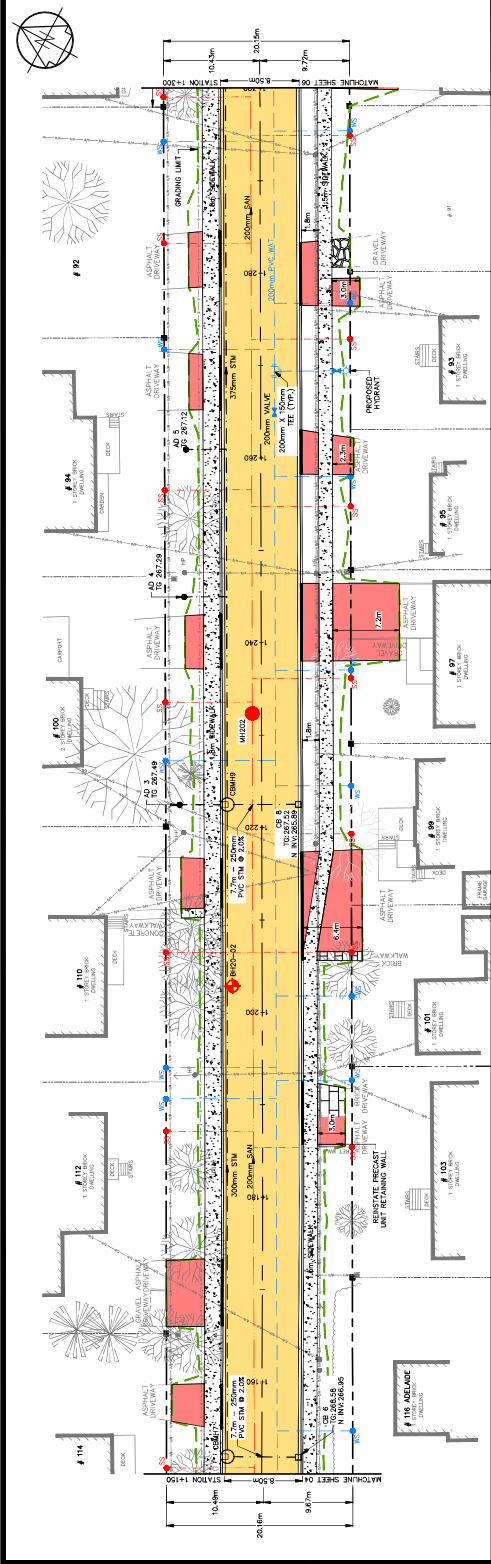

FOR CONSTRUCTION

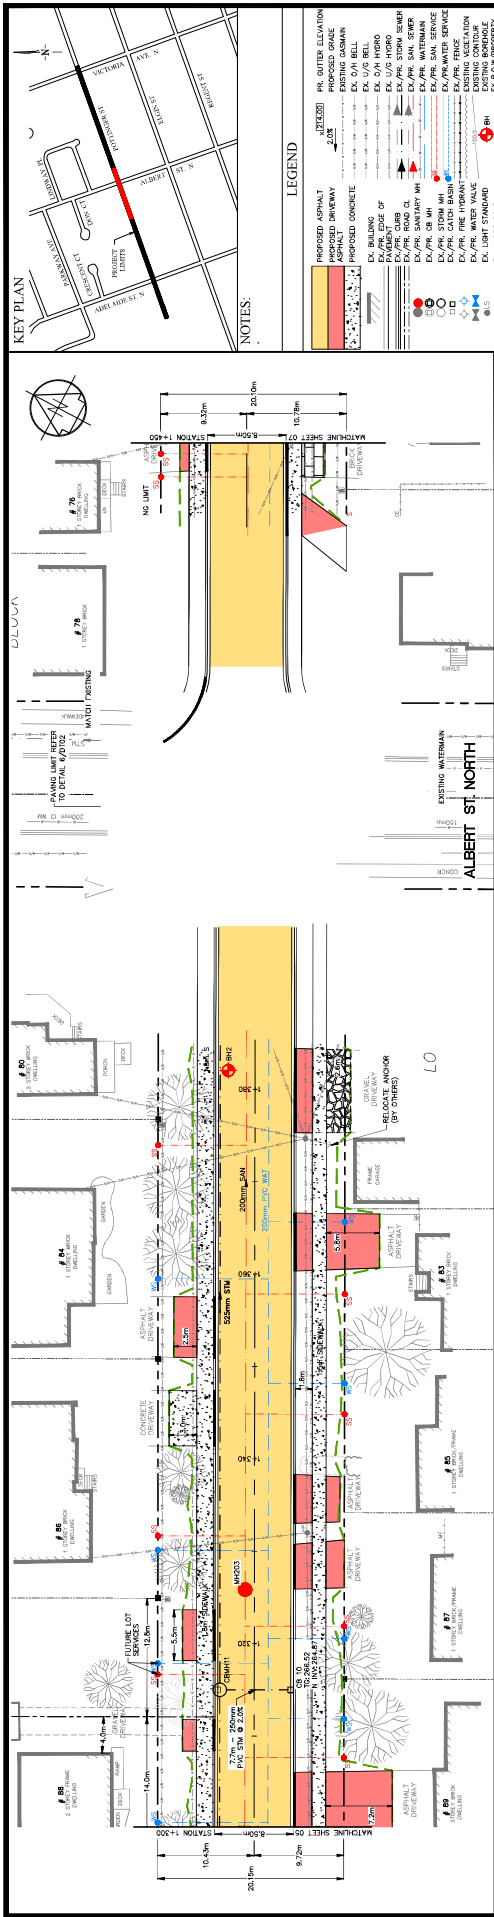[illegible]